


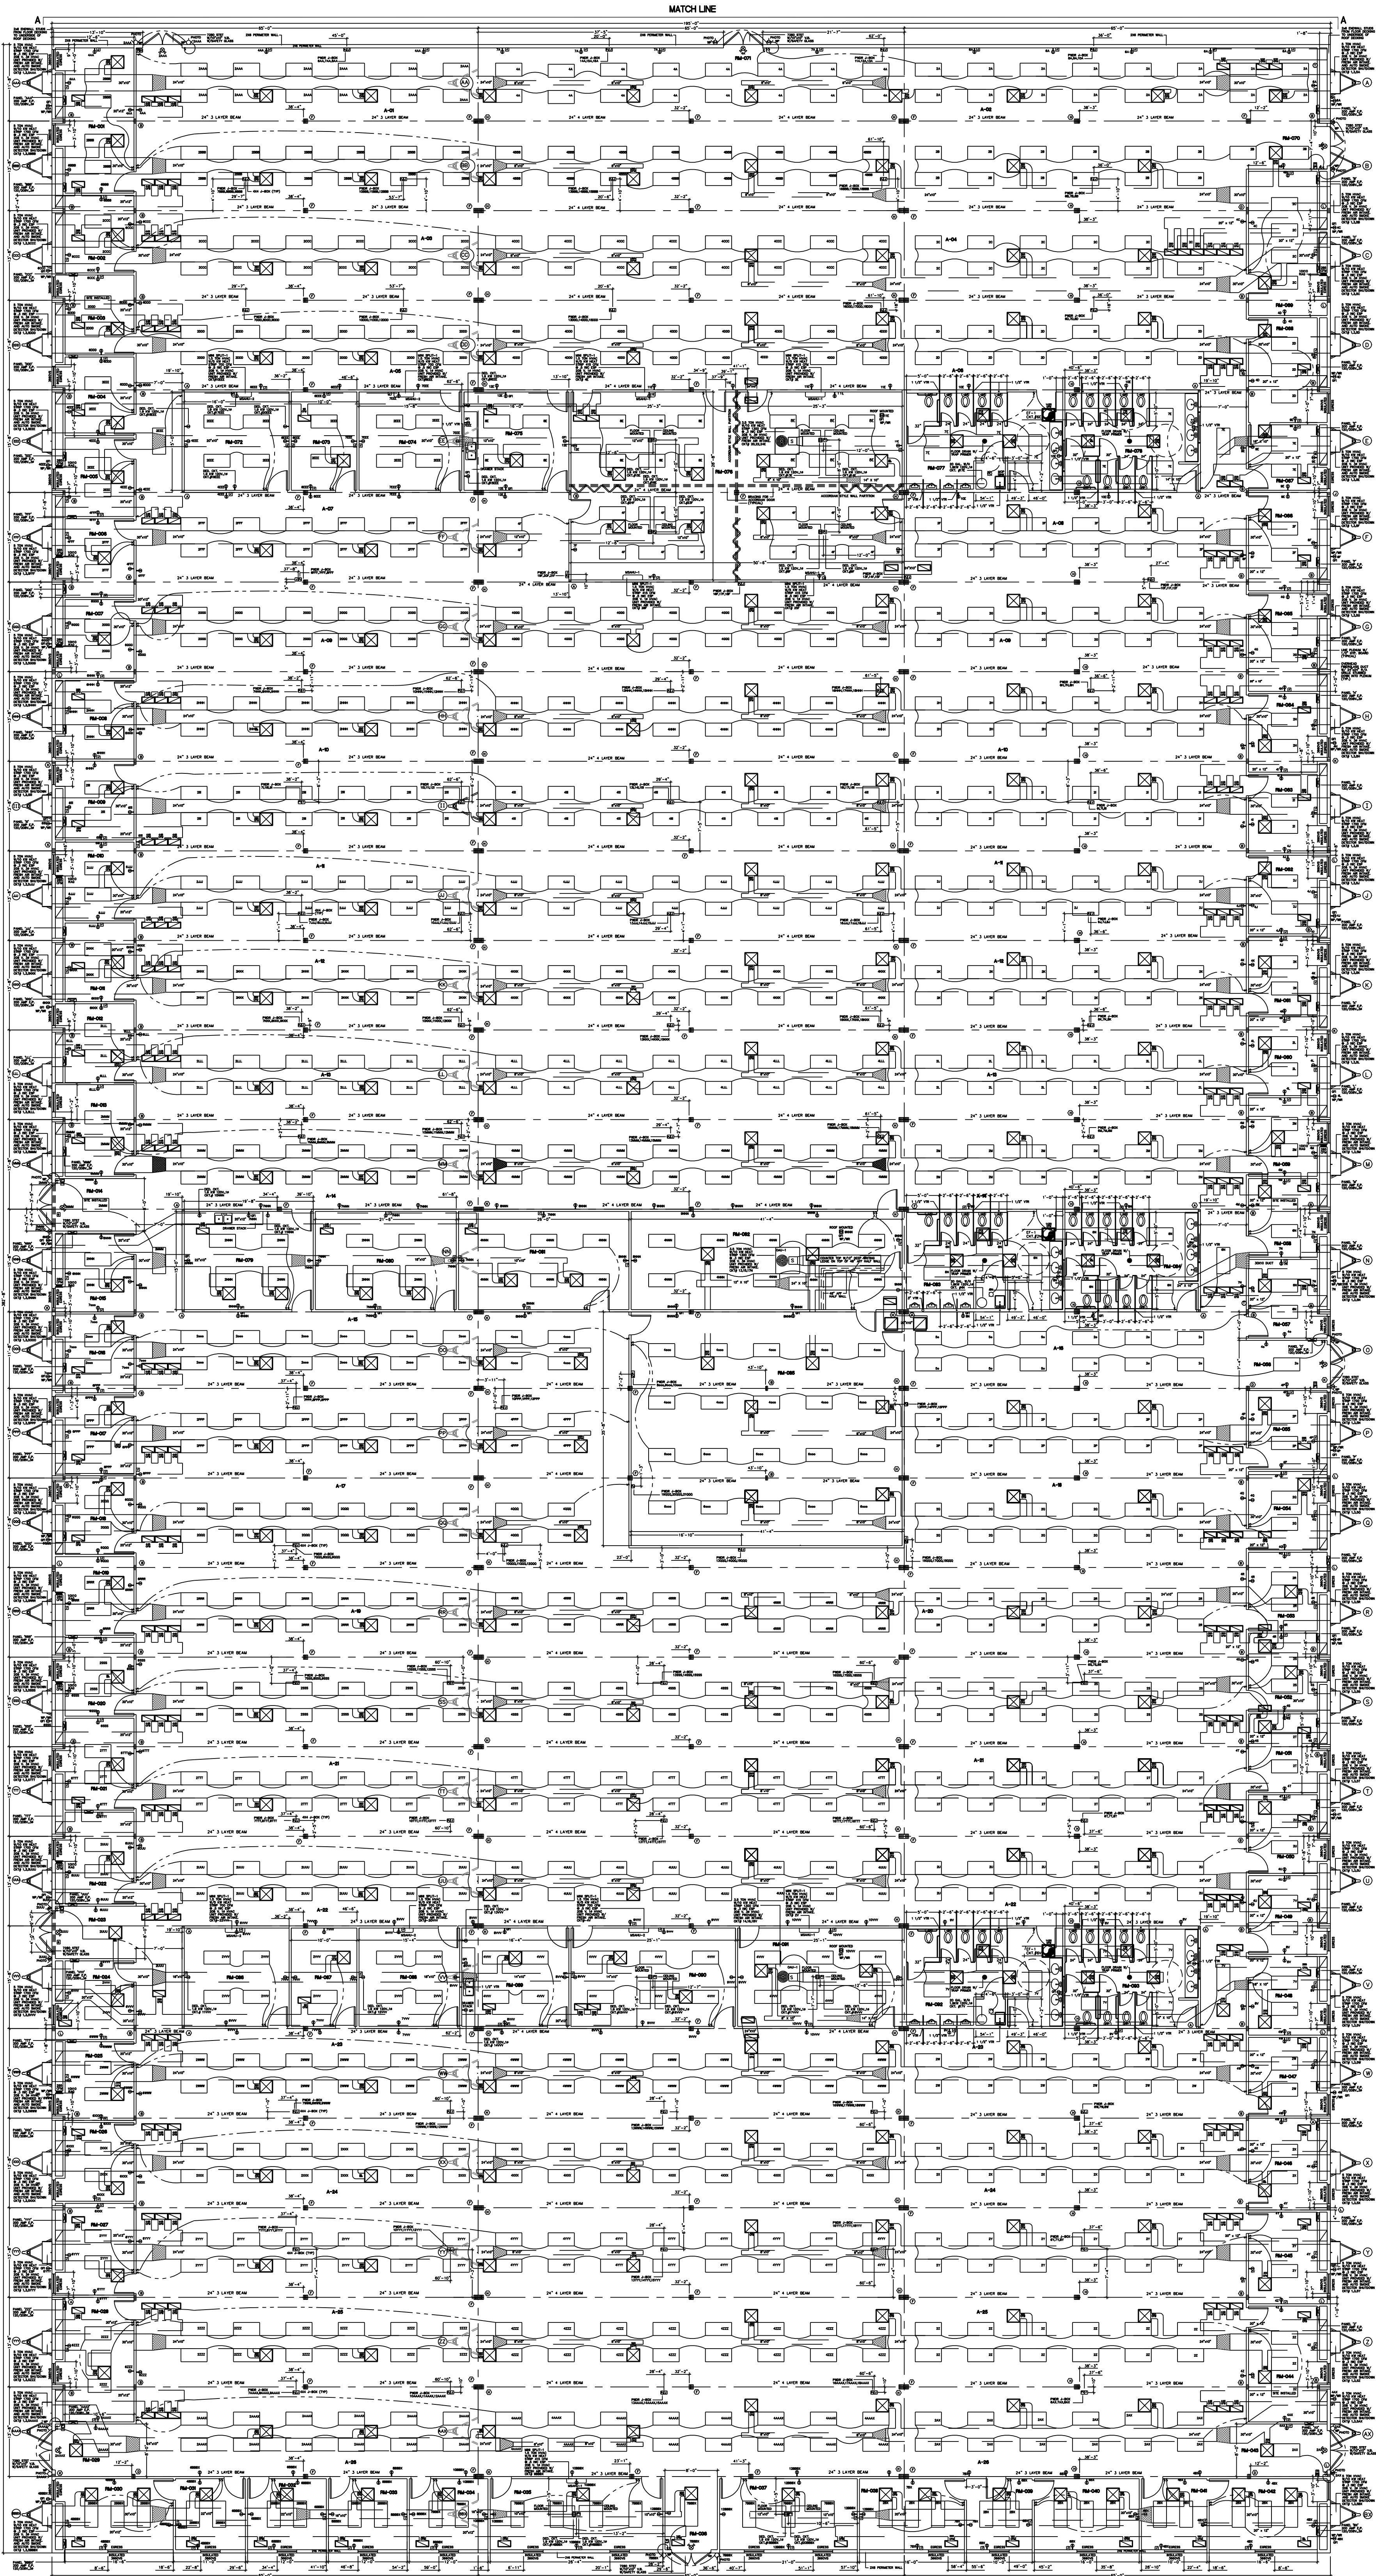

BUILDING SCHEDULES

BUILDING SCHEDULES

NO.	DESCRIPTION	QTY	UNIT	PRICE	TOTAL
1	CONCRETE	1	CU YD	120.00	120.00
2	STEEL	1	LB	0.50	50.00
3	BRICK	1	SQ YD	1.50	150.00
4	PAVING	1	SQ YD	2.00	200.00
5	LANDSCAPING	1	SQ YD	1.00	100.00
6	SEWER	1	LINEAL FT	10.00	100.00
7	WATER	1	LINEAL FT	5.00	50.00
8	ELECTRICAL	1	LINEAL FT	1.00	10.00
9	MECHANICAL	1	LINEAL FT	1.00	10.00
10	PLUMBING	1	LINEAL FT	1.00	10.00
11	PAINT	1	SQ YD	1.00	10.00
12	GLASS	1	SQ YD	1.00	10.00
13	ROOFING	1	SQ YD	1.00	10.00
14	INSULATION	1	SQ YD	1.00	10.00
15	FOUNDATION	1	SQ YD	1.00	10.00
16	CONCRETE	1	CU YD	120.00	120.00
17	STEEL	1	LB	0.50	50.00
18	BRICK	1	SQ YD	1.50	150.00
19	PAVING	1	SQ YD	2.00	200.00
20	LANDSCAPING	1	SQ YD	1.00	100.00
21	SEWER	1	LINEAL FT	10.00	100.00
22	WATER	1	LINEAL FT	5.00	50.00
23	ELECTRICAL	1	LINEAL FT	1.00	10.00
24	MECHANICAL	1	LINEAL FT	1.00	10.00
25	PLUMBING	1	LINEAL FT	1.00	10.00
26	PAINT	1	SQ YD	1.00	10.00
27	GLASS	1	SQ YD	1.00	10.00
28	ROOFING	1	SQ YD	1.00	10.00
29	INSULATION	1	SQ YD	1.00	10.00
30	FOUNDATION	1	SQ YD	1.00	10.00

NO.	DESCRIPTION	QTY	UNIT	PRICE	TOTAL
31	CONCRETE	1	CU YD	120.00	120.00
32	STEEL	1	LB	0.50	50.00
33	BRICK	1	SQ YD	1.50	150.00
34	PAVING	1	SQ YD	2.00	200.00
35	LANDSCAPING	1	SQ YD	1.00	100.00
36	SEWER	1	LINEAL FT	10.00	100.00
37	WATER	1	LINEAL FT	5.00	50.00
38	ELECTRICAL	1	LINEAL FT	1.00	10.00
39	MECHANICAL	1	LINEAL FT	1.00	10.00
40	PLUMBING	1	LINEAL FT	1.00	10.00
41	PAINT	1	SQ YD	1.00	10.00
42	GLASS	1	SQ YD	1.00	10.00
43	ROOFING	1	SQ YD	1.00	10.00
44	INSULATION	1	SQ YD	1.00	10.00
45	FOUNDATION	1	SQ YD	1.00	10.00
46	CONCRETE	1	CU YD	120.00	120.00
47	STEEL	1	LB	0.50	50.00
48	BRICK	1	SQ YD	1.50	150.00
49	PAVING	1	SQ YD	2.00	200.00
50	LANDSCAPING	1	SQ YD	1.00	100.00
51	SEWER	1	LINEAL FT	10.00	100.00
52	WATER	1	LINEAL FT	5.00	50.00
53	ELECTRICAL	1	LINEAL FT	1.00	10.00
54	MECHANICAL	1	LINEAL FT	1.00	10.00
55	PLUMBING	1	LINEAL FT	1.00	10.00
56	PAINT	1	SQ YD	1.00	10.00
57	GLASS	1	SQ YD	1.00	10.00
58	ROOFING	1	SQ YD	1.00	10.00
59	INSULATION	1	SQ YD	1.00	10.00
60	FOUNDATION	1	SQ YD	1.00	10.00

NO.	DESCRIPTION	QTY	UNIT	PRICE	TOTAL
61	CONCRETE	1	CU YD	120.00	120.00
62	STEEL	1	LB	0.50	50.00
63	BRICK	1	SQ YD	1.50	150.00
64	PAVING	1	SQ YD	2.00	200.00
65	LANDSCAPING	1	SQ YD	1.00	100.00
66	SEWER	1	LINEAL FT	10.00	100.00
67	WATER	1	LINEAL FT	5.00	50.00
68	ELECTRICAL	1	LINEAL FT	1.00	10.00
69	MECHANICAL	1	LINEAL FT	1.00	10.00
70	PLUMBING	1	LINEAL FT	1.00	10.00
71	PAINT	1	SQ YD	1.00	10.00
72	GLASS	1	SQ YD	1.00	10.00
73	ROOFING	1	SQ YD	1.00	10.00
74	INSULATION	1	SQ YD	1.00	10.00
75	FOUNDATION	1	SQ YD	1.00	10.00
76	CONCRETE	1	CU YD	120.00	120.00
77	STEEL	1	LB	0.50	50.00
78	BRICK	1	SQ YD	1.50	150.00
79	PAVING	1	SQ YD	2.00	200.00
80	LANDSCAPING	1	SQ YD	1.00	100.00
81	SEWER	1	LINEAL FT	10.00	100.00
82	WATER	1	LINEAL FT	5.00	50.00
83	ELECTRICAL	1	LINEAL FT	1.00	10.00
84	MECHANICAL	1	LINEAL FT	1.00	10.00
85	PLUMBING	1	LINEAL FT	1.00	10.00
86	PAINT	1	SQ YD	1.00	10.00
87	GLASS	1	SQ YD	1.00	10.00
88	ROOFING	1	SQ YD	1.00	10.00
89	INSULATION	1	SQ YD	1.00	10.00
90	FOUNDATION	1	SQ YD	1.00	10.00

PROJECT NAME:
FOOTPRINT OF CONSTRUCTION FACILITIES
PO NUMBER OR SUBCONTRACT NUMBER:
SHAW EQUIPMENT NUMBER:
BUILDING NO. 120
SHAW DOCUMENT NUMBER:
1-1409-SHW-00004

MANUFACTURER:
DESIGN SPACE INC.
91 HARVEY VICKERS ROAD
DOUGLAS, GA. 31533

MASTER FLOOR PLAN

SHEET NUMBER

OF 10

SIGN & SEAL

DATE: 5-1-10
SCALE: NO SCALE
DESIGNED BY: K.A.G.
DRAWN BY: T.L.M.
DRAWING CODE: 031802-A-0889
K.A.G. NO.
REVISION: DATE:

DO NOT SCALE PRINTS