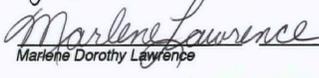



HUSKY OIL OPERATIONS LIMITED

Pad Site and Access Road
 N.½ SEC.7-TWP.54-RGE.5-W.4M.
 County of Vermilion River

OWNER	TITLE #	PARCEL	AS OF:
John Angus Lawrence and Marlene Dorothy Lawrence	952 233 169 +1	N.E.¼ Sec.7-54-5-4	October 24 / 06

The location of the Well Site and Access Road is agreed to this 10 day of May, 2007. I/We have no objection to Alberta Energy & Utilities Board issuing a Well license for the same.


 John Angus Lawrence

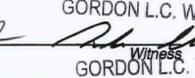 Marlene Dorothy Lawrence


 Witness
 GORDON L.C. WEAVER

 Witness
 GORDON L.C. WEAVER

HUSKY 7C LINDBERGH 7-7-54-5-4

	BOUNDARY CO-ORDINATES (Sec.7-54-5-4)	CARTESIAN CO-ORDINATES (N.E.Corner Sec.7-54-5-4)	RECTANGULAR CO-ORDINATES	GEOGRAPHICAL CO-ORDINATES NAD 83 (ATS MARCH 2005)	
SURFACE	699.19 South of North 702.50 West of East	700.21 South 702.80 West	0.00 South 0.00 East	53.650732° N.	110.729802° W.
TARGET POINT	778.43 North of South 702.06 West of East	831.02 South 702.38 West	130.81 South 0.42 East		
BOTTOM HOLE	711.46 North of South 701.88 West of East	897.99 South 702.16 West	197.78 South 0.64 East		

HUSKY 10D LINDBERGH 10-7-54-5-4

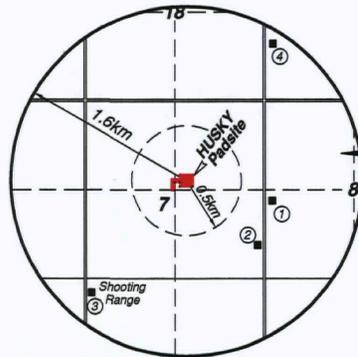	BOUNDARY CO-ORDINATES (Sec.7-54-5-4)	CARTESIAN CO-ORDINATES (N.E.Corner Sec.7-54-5-4)	RECTANGULAR CO-ORDINATES	GEOGRAPHICAL CO-ORDINATES NAD 83 (TFM 2.5)	
SURFACE	699.20 South of North 692.50 West of East	700.21 South 692.80 West	0.00 North 0.00 East	53.650732° N.	110.729650° W.
TARGET POINT	583.26 South of North 582.05 West of East	584.11 South 582.29 West	116.10 North 110.51 East		
BOTTOM HOLE	535.45 South of North 536.49 West of East	536.23 South 536.71 West	163.98 North 156.09 East		



Surface Developments within 1.6km of Wellcenter

- ① 800m ③ 1385m
- ② 875m ④ 1480m

Nearest Surface Development:

Residence: 800m

Nearest Urban Center:

Clandonald: 8.5km

RESIDENCE SKETCH

Scale 1:50,000

Occupied Residence shown thus . . . ■
 Abandoned Residence shown thus . . . □

ELEVATIONS

7C-7 Well Center = 629.73
10D-7 Well Center = 629.98
 N.W.Corner = 630.25 N.E.Corner = 625.21
 S.W.Corner = 628.91 S.E.Corner = 625.93
 DATUM: Geodetic BM 90A153 (642.36)

AREAS

Wellsite (NE.7)	1.320ha	3.26acres
Access Road (NE.7)	0.143ha	0.35acres
Total	1.463ha	3.61acres

HUSKY OIL OPERATIONS LIMITED

AFE#: US-22784-DR

No.	Revisions	Date
0	Final Plan Issued	March 22 / 07




INTERPROVINCIAL SURVEYS LTD.


BOX 10219, LLOYDMINSTER, ALBERTA, T9V 3A4
 Phone:(780)875-1440 Fax:(780)875-4813

JRL / VCV

FILE: 061239LA

Page 1 of 6

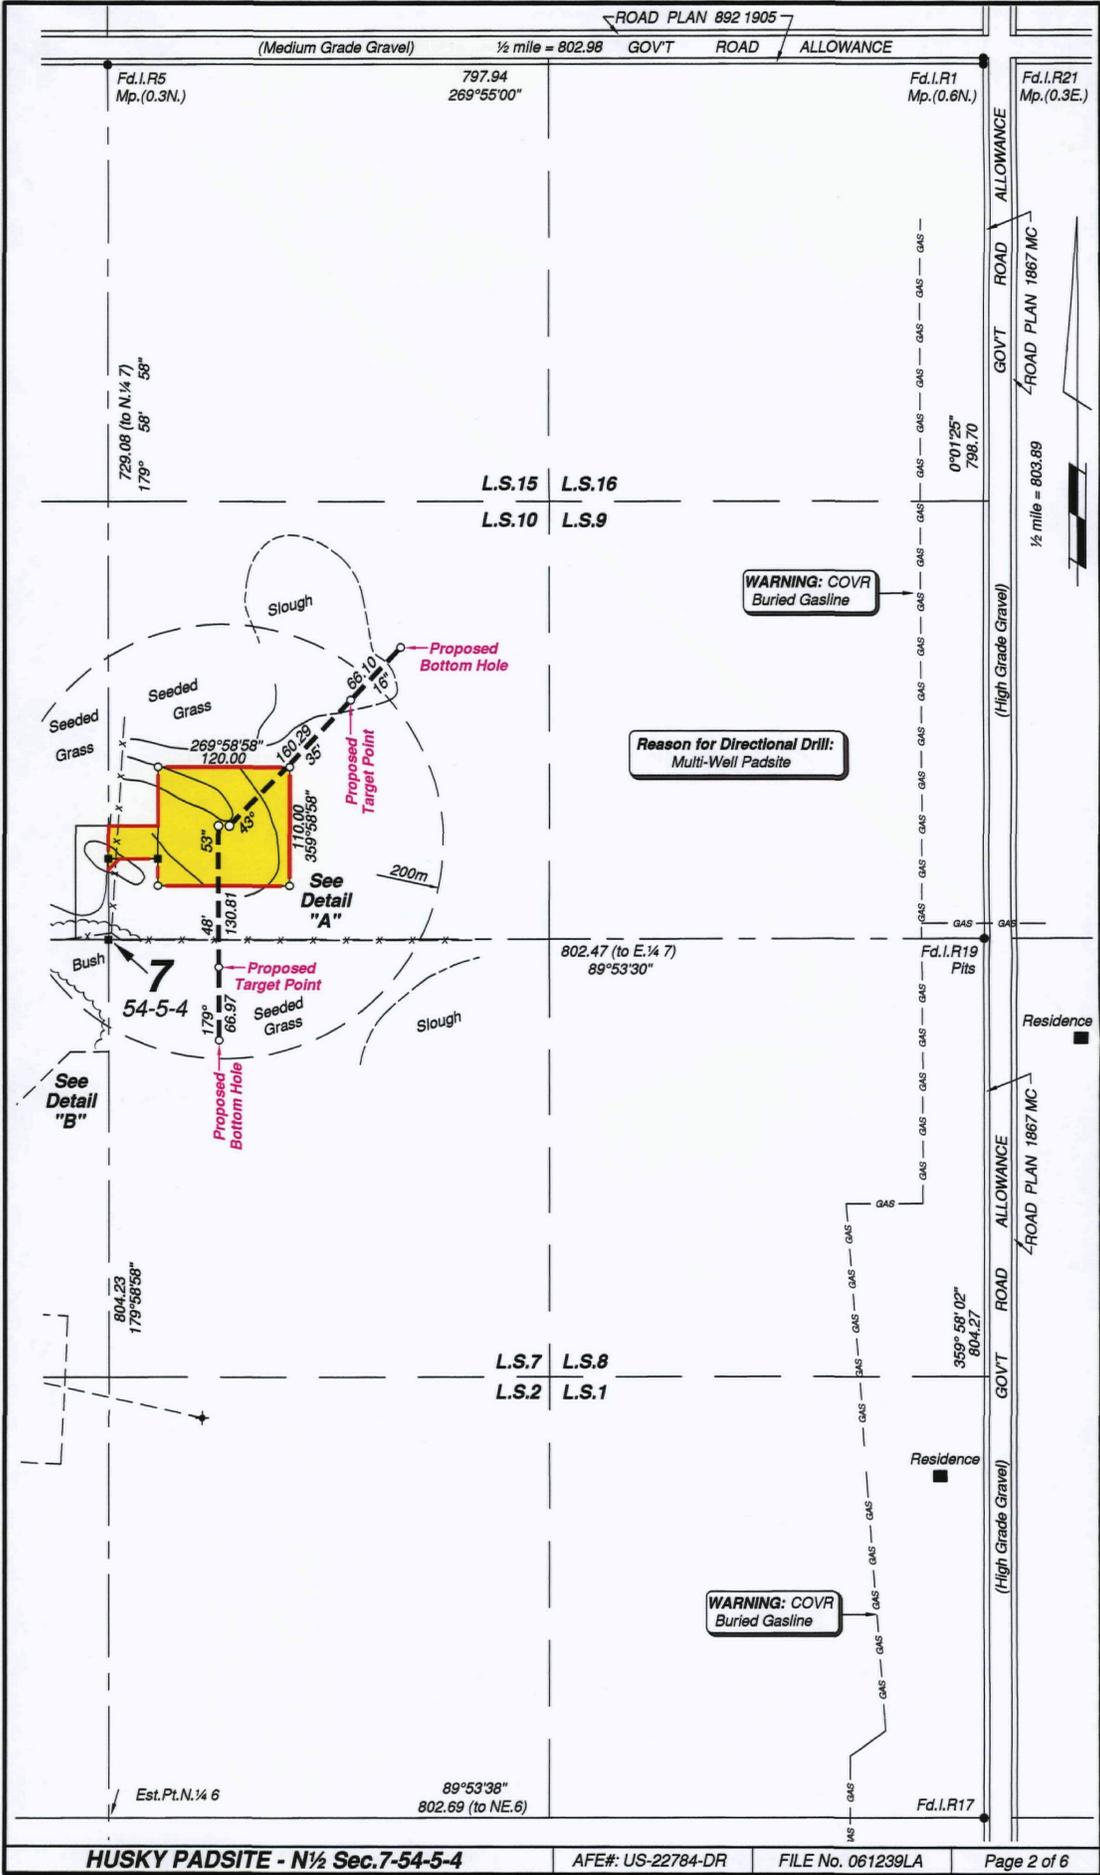

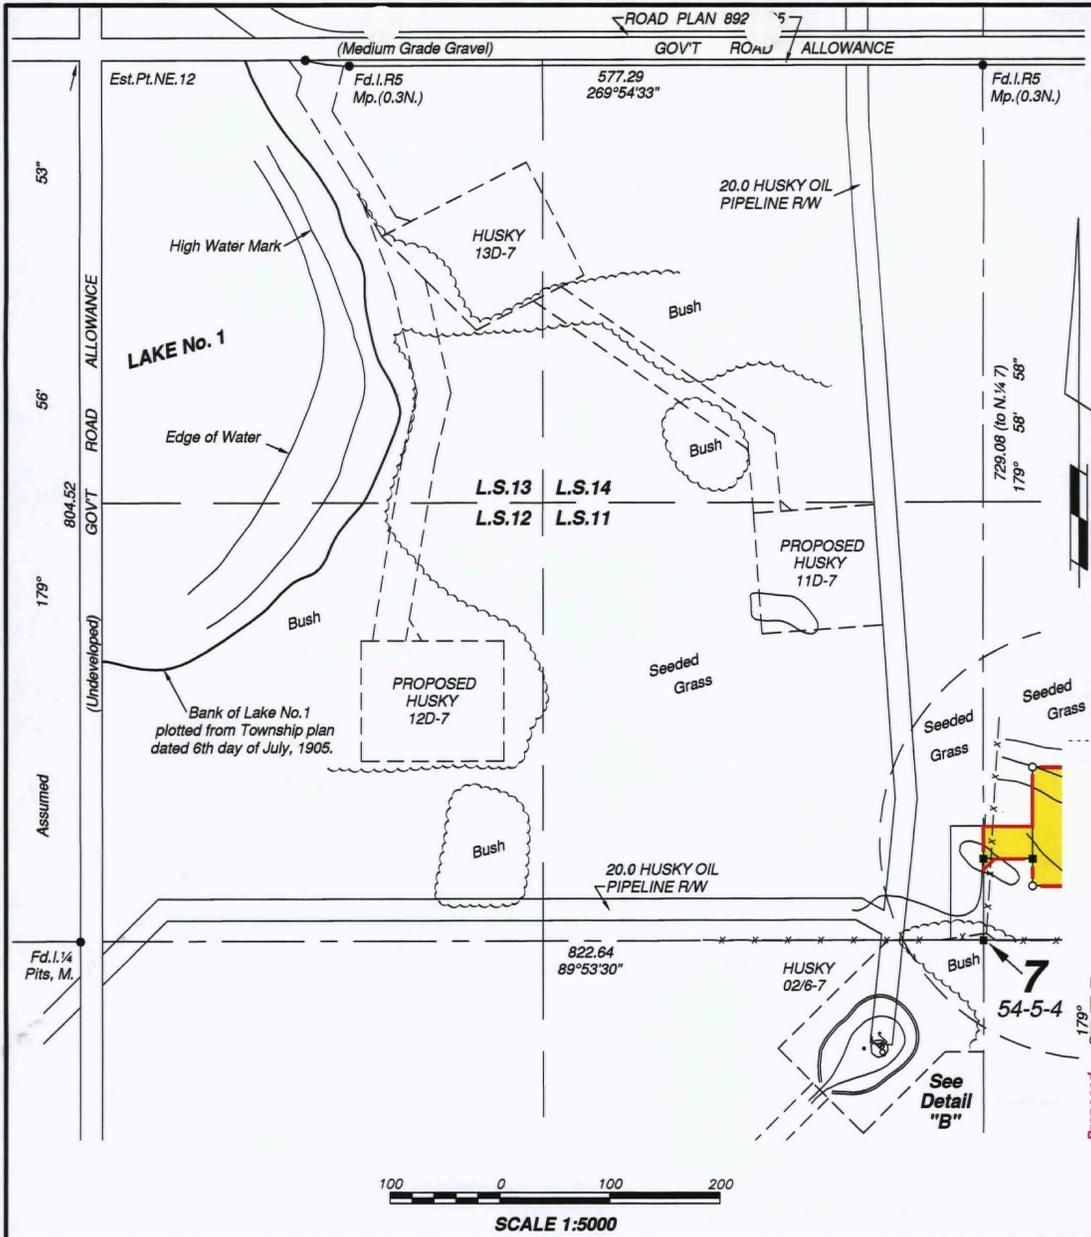

LEGEND

- Survey Monuments Found
- Survey Hubs Planted
- Survey Iron Bars Planted
- Portions referred to bounded thus:
- Distances are in metres and decimals thereof.

I, Vincent C. Voss, Alberta Land Surveyor, of Lloydminster, Alberta, certify that the survey represented by this plan is true and correct to the best of my knowledge, has been carried out in accordance with the Alberta Land Surveyors' Association Manual of Standard Practice, and was completed on the 9th day of February, 2007.

[Signature]
Alberta Land Surveyor


[Signature]
Witness (J. Locke)

TABLE OF PROXIMITIES		
OPERATOR	DESCRIPTION	DISTANCE FROM WELL CENTER


Crossing numbers indicated: 1

TABLE OF CROSSINGS			
No.	OPERATOR	DESCRIPTION	LOCATION

DETAIL "A"
SCALE 1:1000

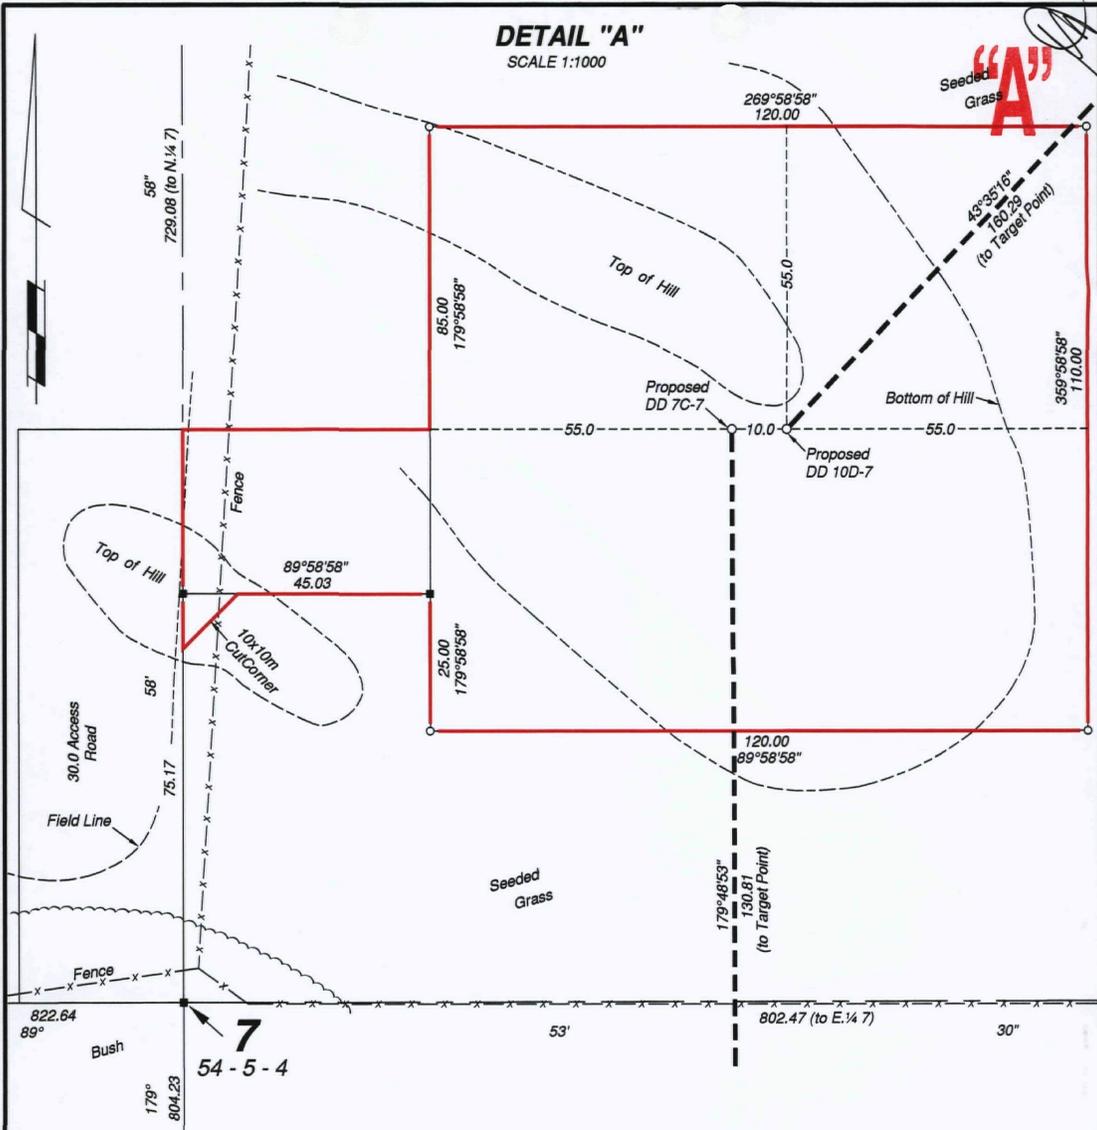


ROUTE MAP
Scale 1:100,000

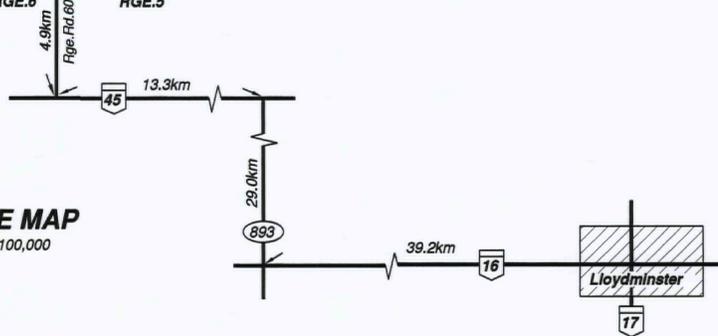

DETAIL "B"

SCALE 1:1000

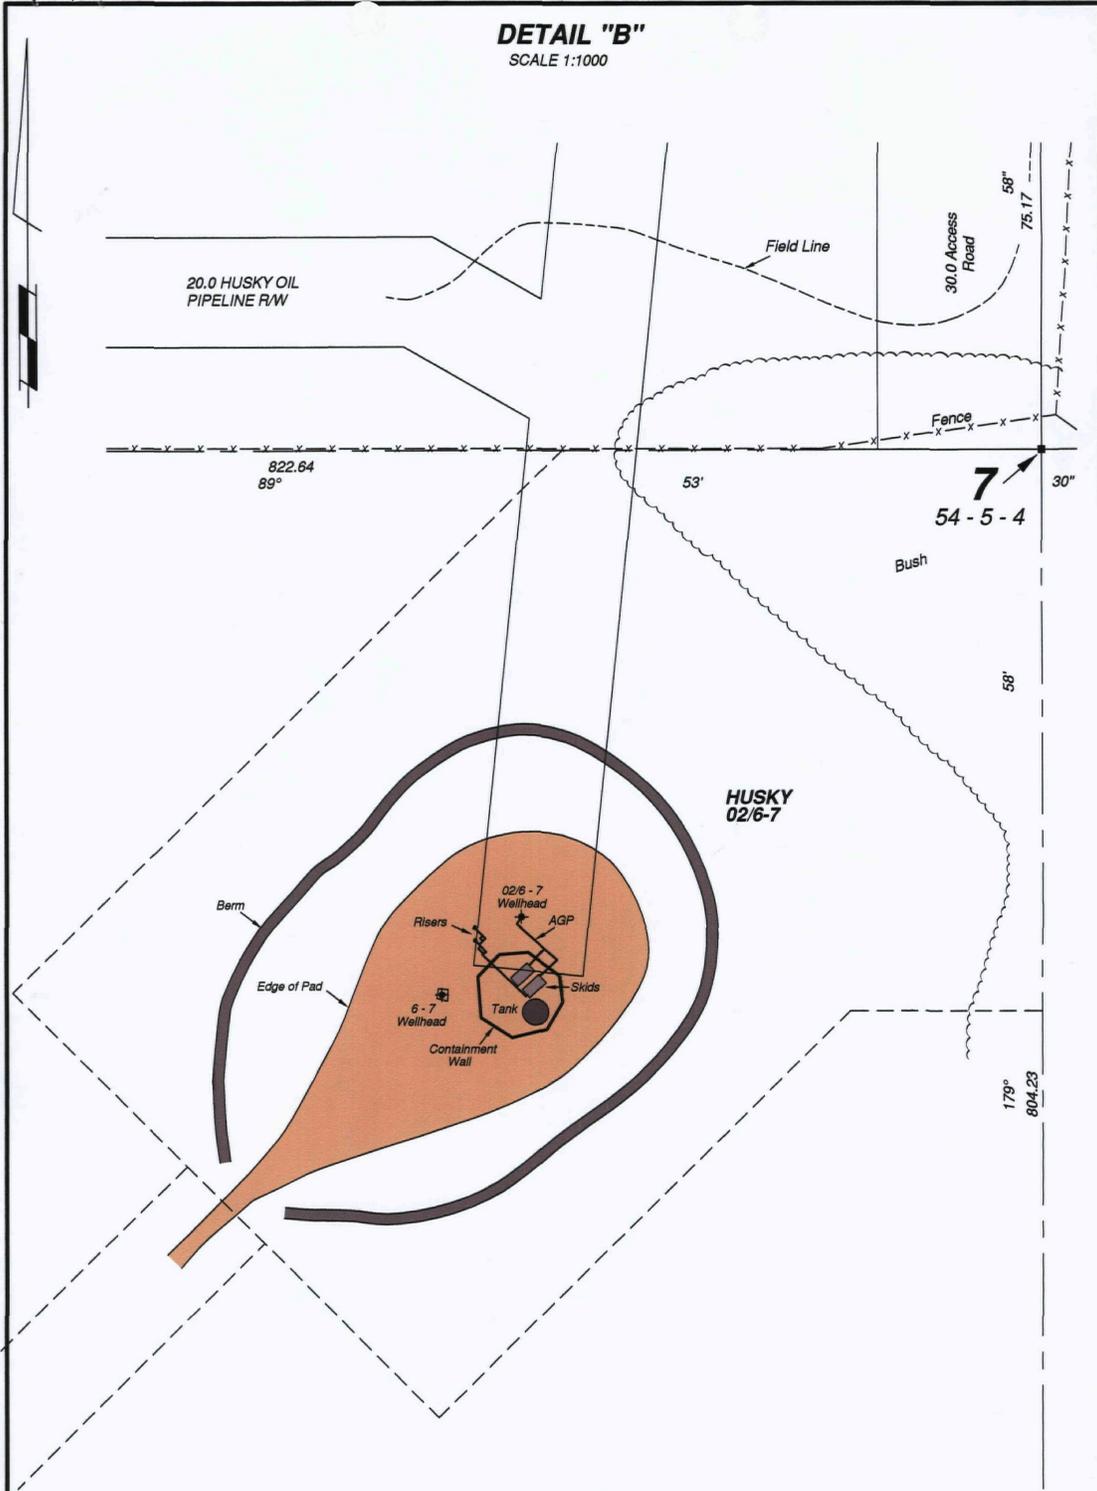

EVIDENCE DETAIL

SCALE 1:10,000

